


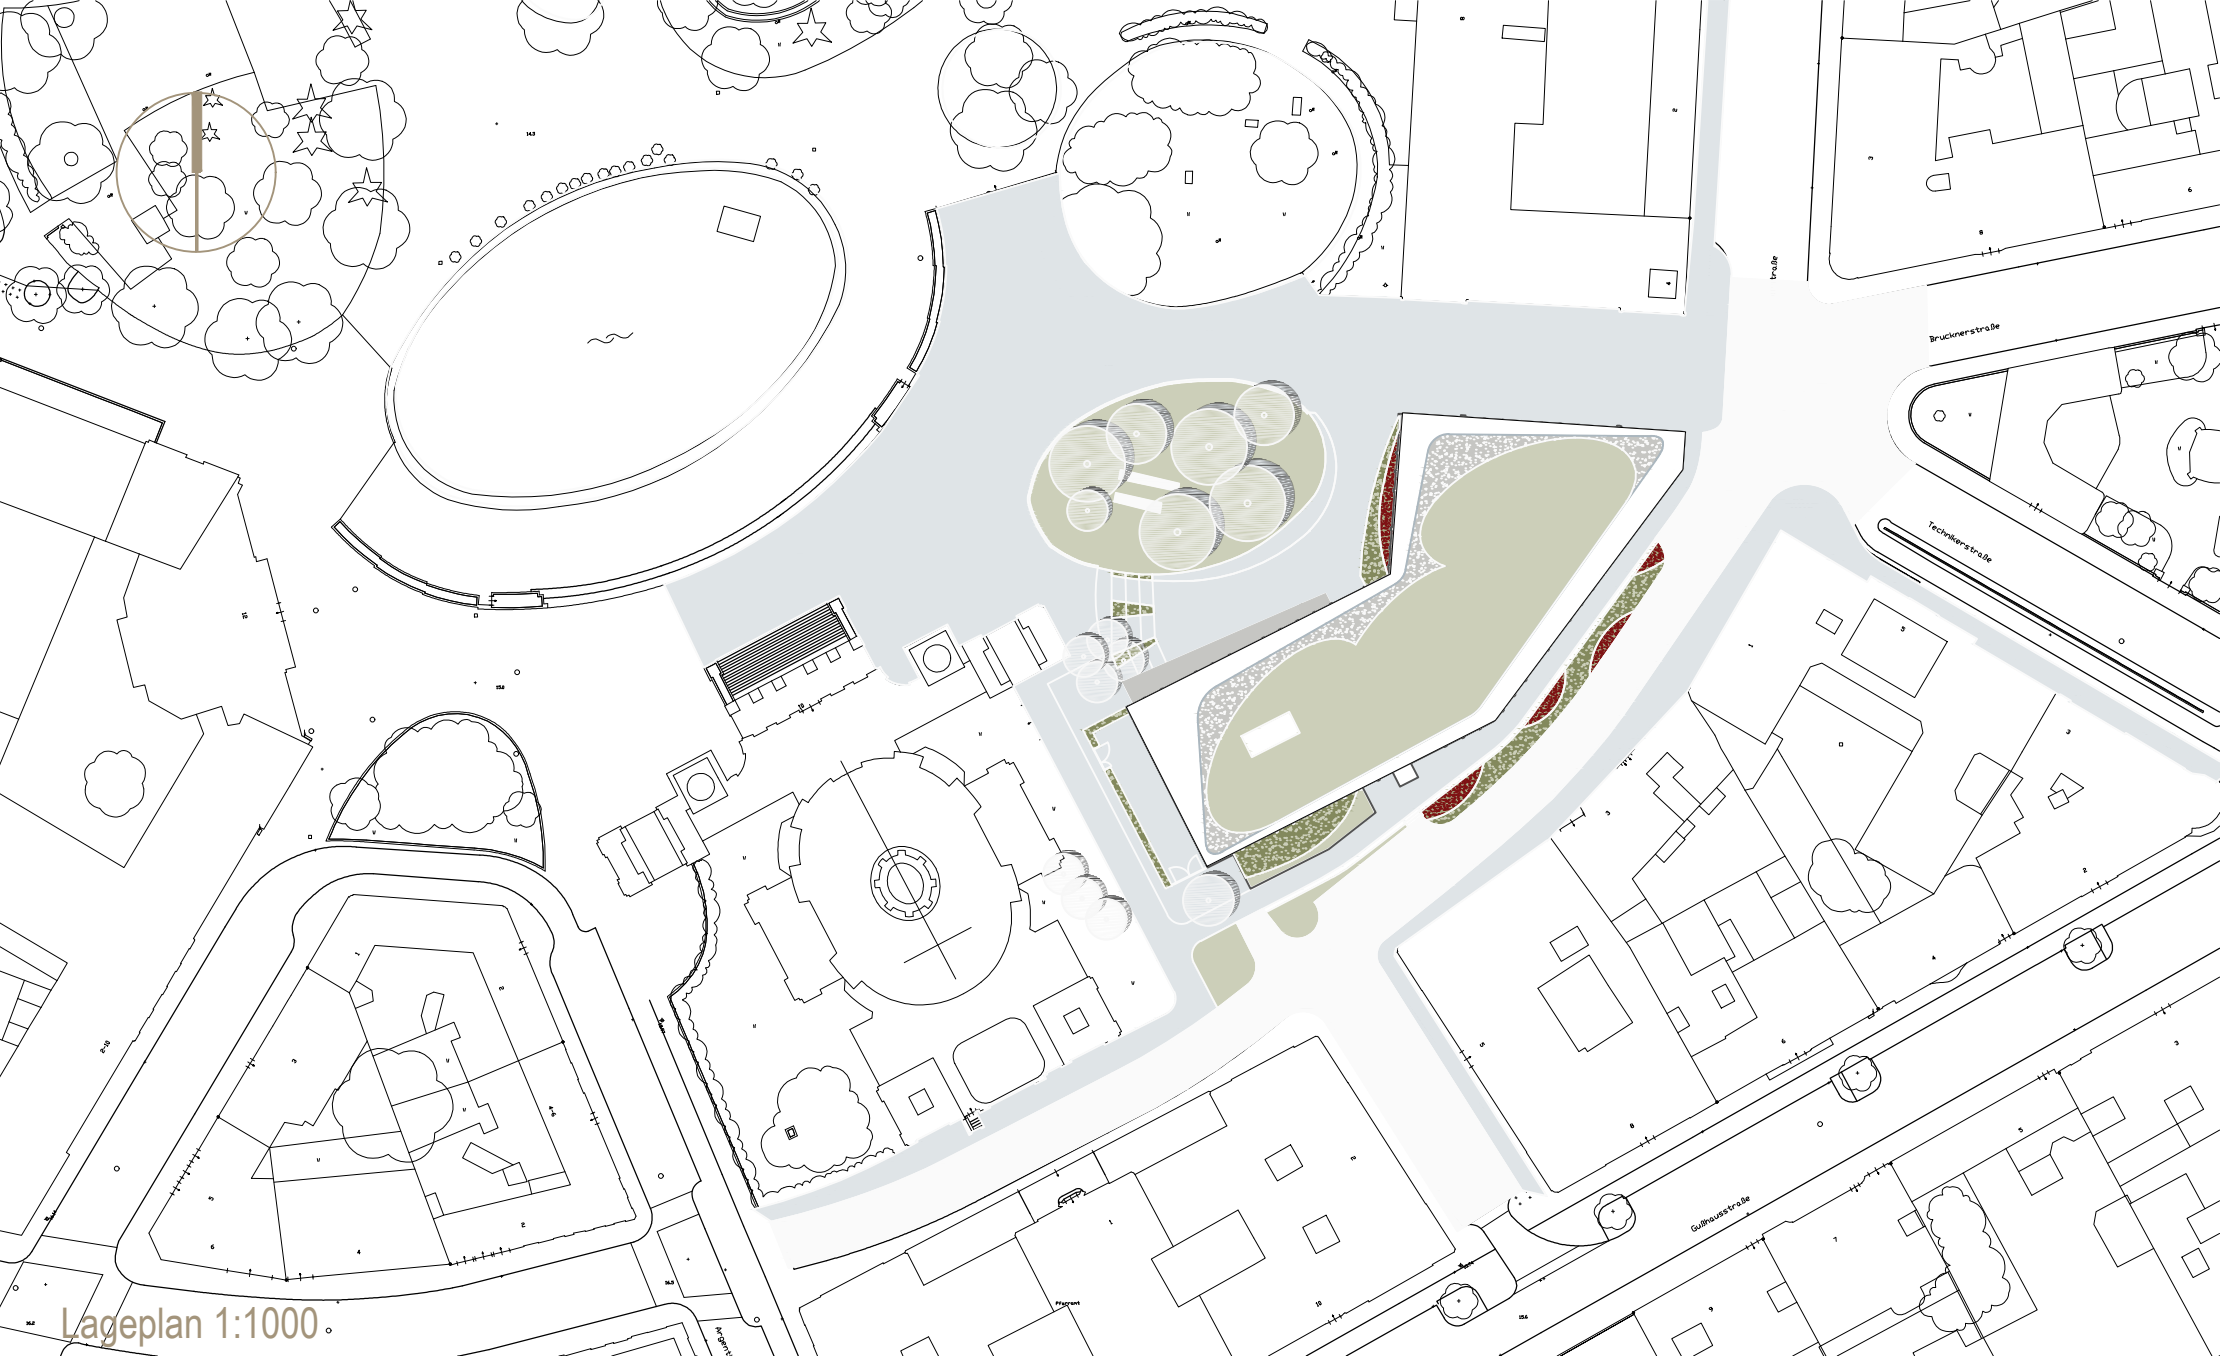

Lageplan 1:1000