


5m 25m

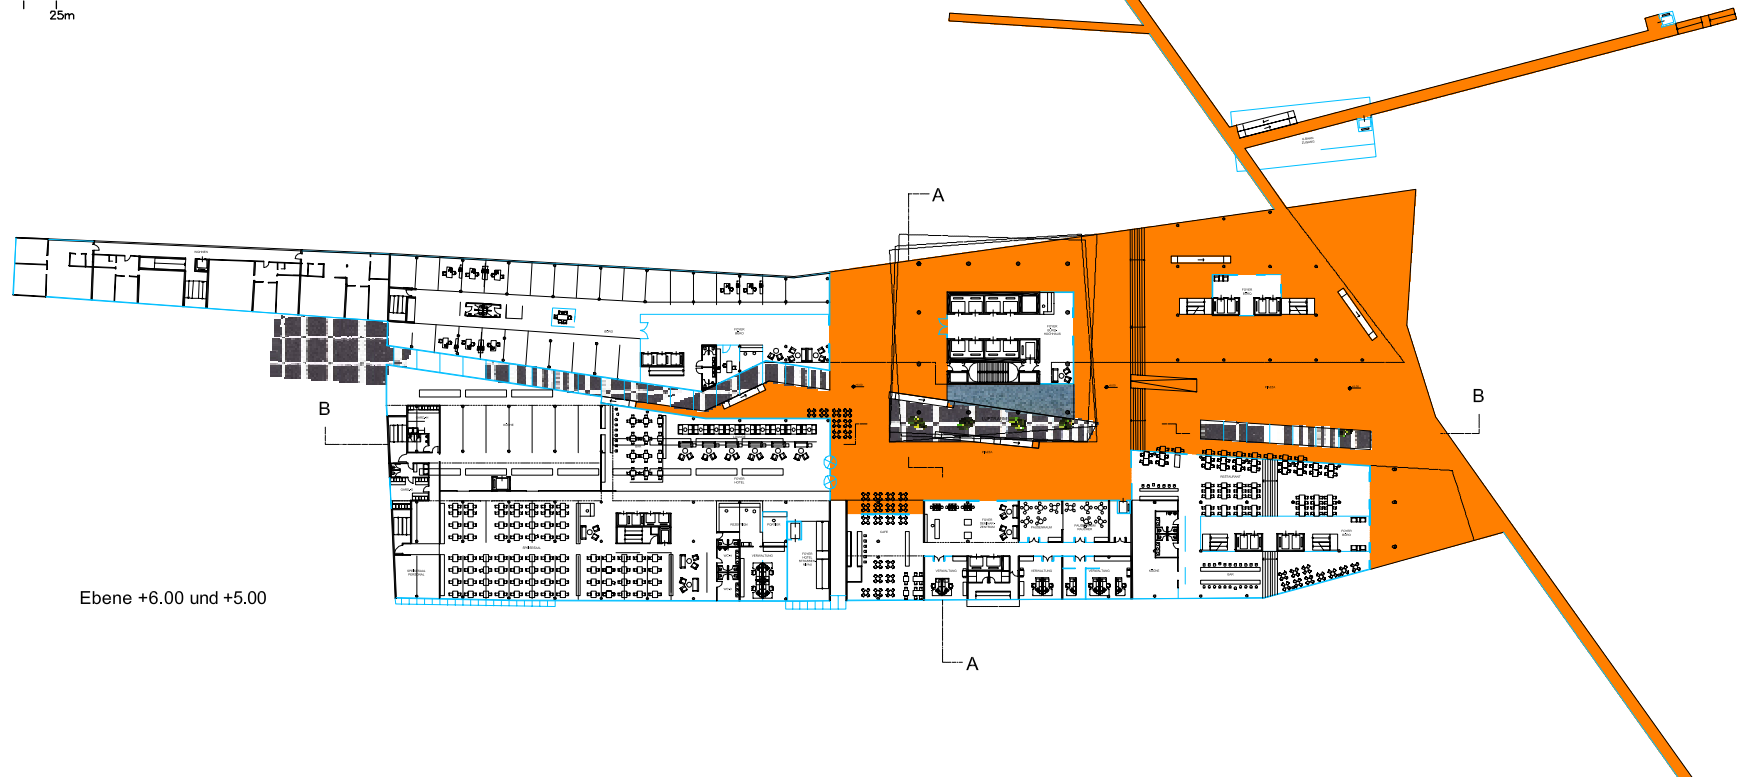

Ebene +6.00 und +5.00